



DUGGER DOME

PCR 2 REMI Control Room Facilities

Production

Ross Ultrix Acuity Production Switcher
 2 Acuity M/Es Available
 Ross TouchDrive TD2S Control Panel
 25-Button 2 M/E Row Panel
 (6) Keyers per ME, (14) DVEs per ME,
 (4) Video/Key Media Stores per ME
 Lance Controller

Records

(3) EVS XT2+ 6-Channel
 (1) EVS XT2+ 4-Channel Spotbox
 (1) EVS XFile 3
 (1) AJA KiPro Ultra Plus Recorder (4 total inputs)
 (1) Black Magic H.264 Recorder

REMI Transport

Using Haivision Makito H.264 Encoding
 (20) Inbound Feeds to Control Room
 (4) Outbound Feeds to Remote Site
 Using LiveU Bonded Cellular Encoding
 (8) Inbound Feeds to Control Room

Communications

RTS ODIN Digital Intercom Frame
 (4) RTS Telephone Interface
 (4) QKT Telephone Interface
 RVON & Unity Intercoms for Remote Connections

Connectivity

Redundant Dedicated ISP
 (8) VoIP Phone Lines

Terminal Equipment

192x192 Ross Ultrix 3G/HD Router
 3072x3072 Audio Embed/De-Embed
 (10) Configurable Integrated Multiviewer Outputs
 (18) 3G/HD Frame Syncs
 DNF Tally Interface
 Cobalt Frame Sync/Delay Units

Graphics Facilities

(1) Ross XPrision Dual Channel - SW ver 10.5
 (1) Pro Video Server Instance

Audio Facilities

Soundcraft Vi3000 Audio Console
 36 Fader / 96 DSP Inputs
 48x16 Analog, 4x4 AES, 64x64 MADI,
 64x64 Dante

Transmission

HD-SDI Transmit Path Circuit on AT&T Fiber
 Additional Transmission Options Available
 Including Streaming & Satellite Uplink

Power Redundancy


PCR Facility Power Conditioned, Backed Up
 On Battery and Automatic Backup Generator
 Installed

Resolutions & Frame Rates

1080i, 720p
 59.94

For mobile unit inquiries, call or text at 877-959-8638 or e-mail contact@tndv.com

Mobile unit equipment complement is subject to change without notice. Additional equipment is available as needed.

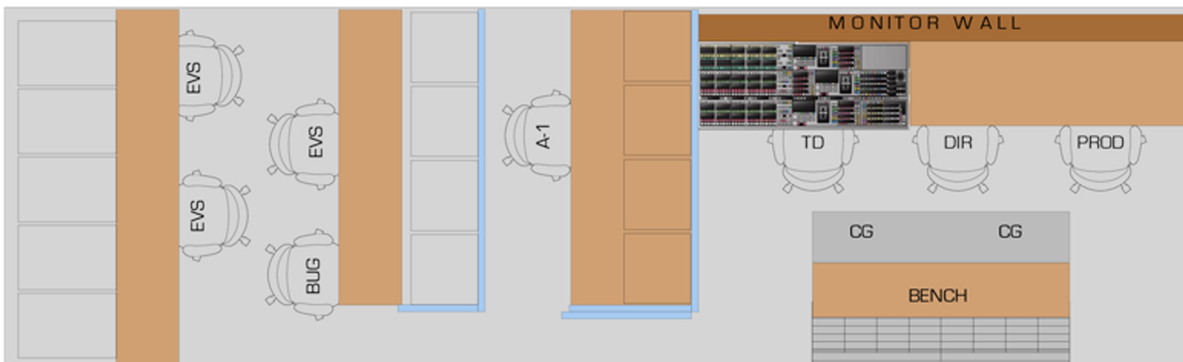


202409

TNDV is a division of the Live Media Group Holdings family of companies



Visit us online at tndv.com

TNDV: Television
 515 Brick Church Park Dr
 Nashville, TN 37207
 (877) 959-TNDV

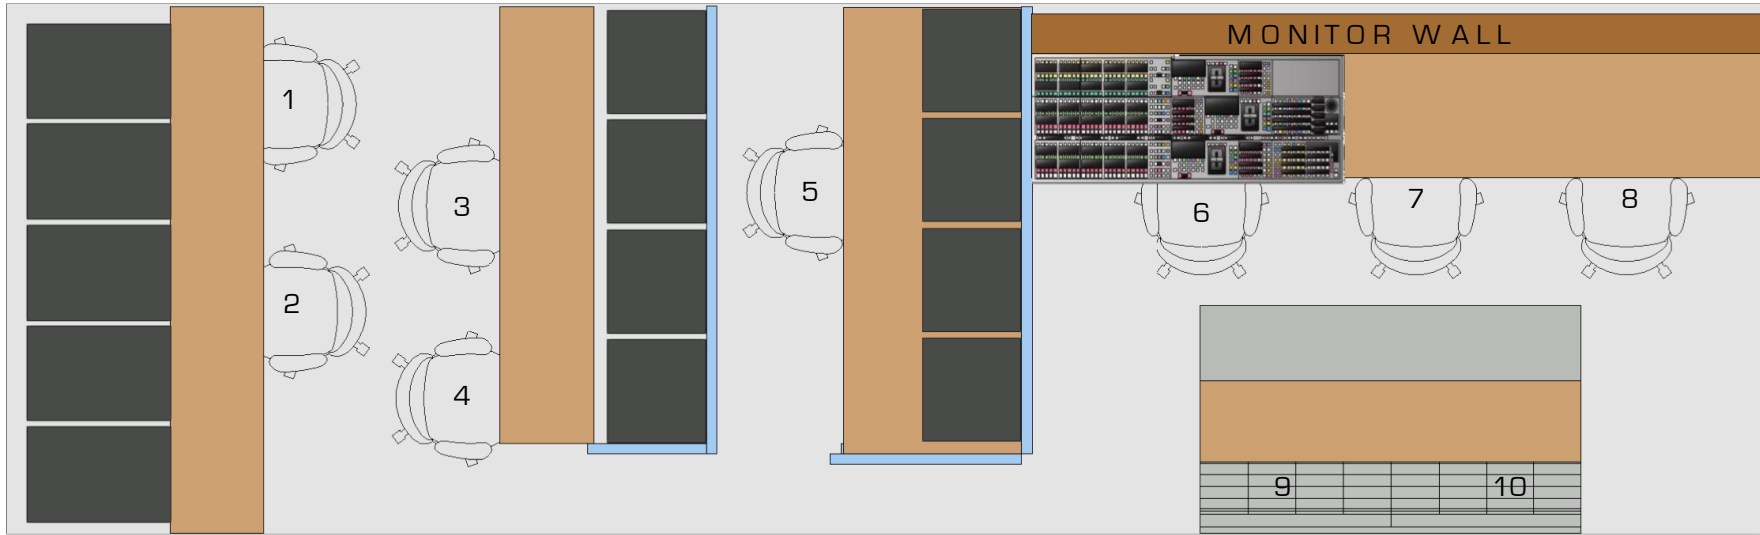

PRODUCTION SEATING ASSIGNMENTS

1	
2	
3	
4	
5	
6	
7	
8	
9	
10	

2 TNDV PCR-2 ELEVATION 3D 2024
Scale: 1:11


TNDV PCR-2 ELEVATION

FILE: TNDV\FRM12\STUDIO3D2024.wvx
PRODUCTION DRAWINGS BY: Joseph Fetzer

SHEET INFO:
REMOTE STUDIO
BLANK
FLOOR PLAN

NOTES:

UPDATED:
Date: 9/21/24
Time: 11:32:12 AM
Ver.005

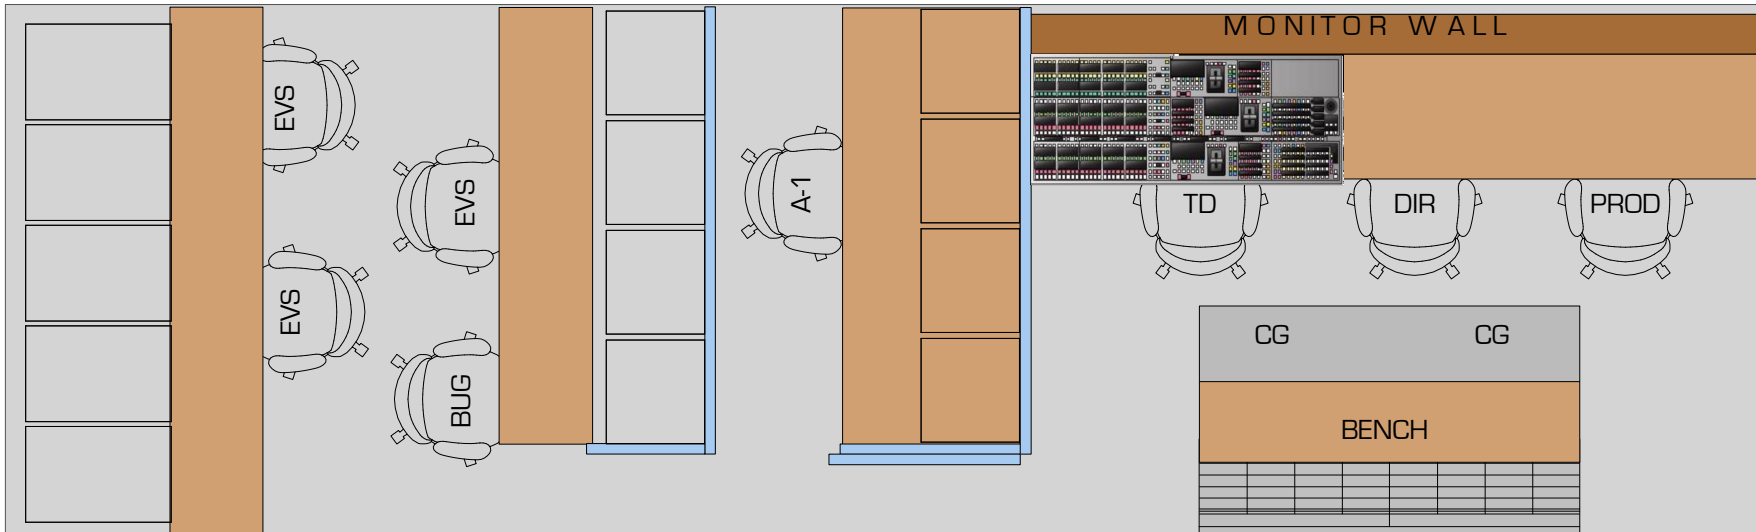

#	LOCATION	NAME:
1	EVS	
2	EVS	
3	EVS	
4	BUG	
5	A-1	
6	TD	
7	DIR	
8	PROD	
9	CG	
10	CG	

2 TNDV PCR-2 ELEVATION 3D 2024
Scale: 1:11

TNDV PCR-2 ELEVATION


FILE: TNDV.FRM12.STUDIO.3D.2024.wxw
PRODUCTION DRAWINGS BY: Joseph Fetzer

SHEET INFO:
REMOTE STUDIO
FLOOR PLAN

NOTES:

UPDATED:
Date: 9/21/24
Time: 11:32:11 AM
Ver.005

“PCR 2”

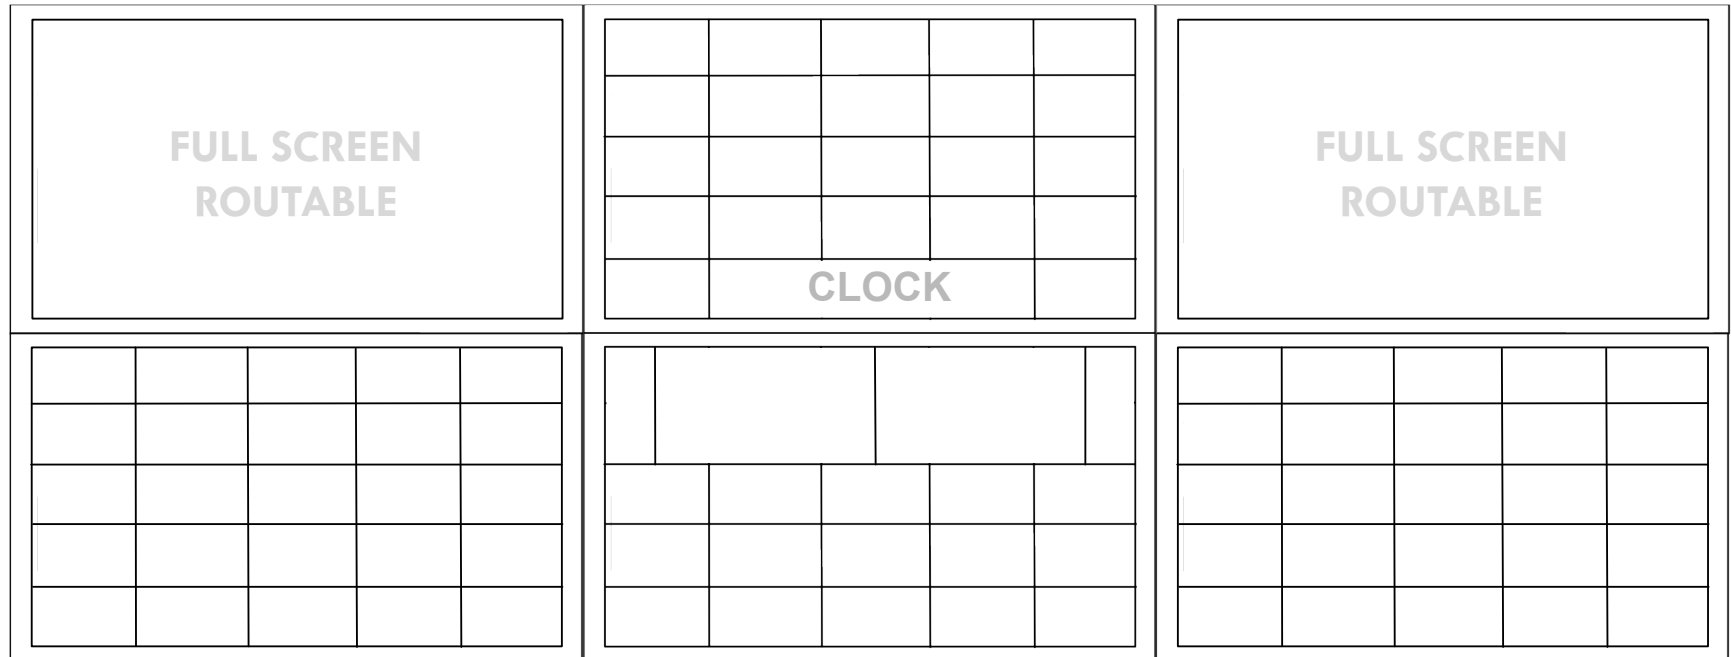

ALL LOWER MONITORS ARE CONFIGURABLE UP TO 25 PIP

Technical Director

Director

Producer