

DESTINATION

Built for festivals. Excels with entertainment.

Production

Ross Carbonite C3S Switcher
3 M/Es available, 24 input, 10 output
(4) Keyers per ME, (2) Chroma Keyers, Still Store

Records

(1) Ross Mira 8-Channel Replay Server
(1) AJA HELO H.264 Recorder
(6) AJA KiPro Rack Recorders
Wired for up to 12 Recorders

Camera Equipment

Wired for up to 6 CCUs
(5) Sony HDC-1500 Hybrid Fiber
1080p/1080i/720p 59.94, 29.97, 23.98
TAC Fiber Adapters Available
(2) HH Viewfinders
(3) 7" Studio LCD Viewfinders
(2) Fujinon 20x ENG Lenses
(2) Fujinon 13x4.5 Wide Angle Lenses
Additional Camera/Lens Options Available

Communications

RTS Zeus 24-Port Digital Matrix
(4) RTS PL Channels
(2) RTS Telephone Interface
(4) Wet IFB Channels
(2) Biscuit Boxes

Connectivity

(2) VoIP Phone Lines

Terminal Equipment

64x64 NVision HD Video Router
NV920 Control System
2x2 Audio Embed/De-Embed
(2) Configurable Integrated Multiviewer Outputs
(8) HD Frame Syncs

Graphics Facilities

Wired for 1 Dual-Channel Graphics System
Additional Graphics Options Available

Cable Inventory

3200' Hybrid Fiber Optic Camera Cable
750' DT-12 Cable
(1) 1000' TAC-12 Fiber Mult
(1) 500' TAC-12 Fiber Mult

Audio Facilities

Soundcraft Si Expression Digital Mixing Console
24 Fader / 96 DSP Inputs
32x16 Analog, 64x64 MADI

Support

(2) Fostex Speakers
(3) Throwdown HD Monitors
(4) SDI-HDMI Converters
(4) Fiber Rattler Sets
(2) Decimator MD-Cross Converters

Power Requirements

1 Phase, 150 Amps, 208 Volts
2 Hot Legs, 1 Neutral, 1 Ground
200' feeder cable with camlock connectors

Truck Dimensions


GVW - 34,000 Lbs
Dimensions - 45ft L, 13.8ft W, 13.5ft H working footprint

Resolutions & Frame Rates



1080i, 720p
59.94

For mobile unit inquiries, call or text at 877-959-8638 or e-mail contact@tndv.com

Mobile unit equipment complement is subject to change without notice. Additional equipment is available as needed.

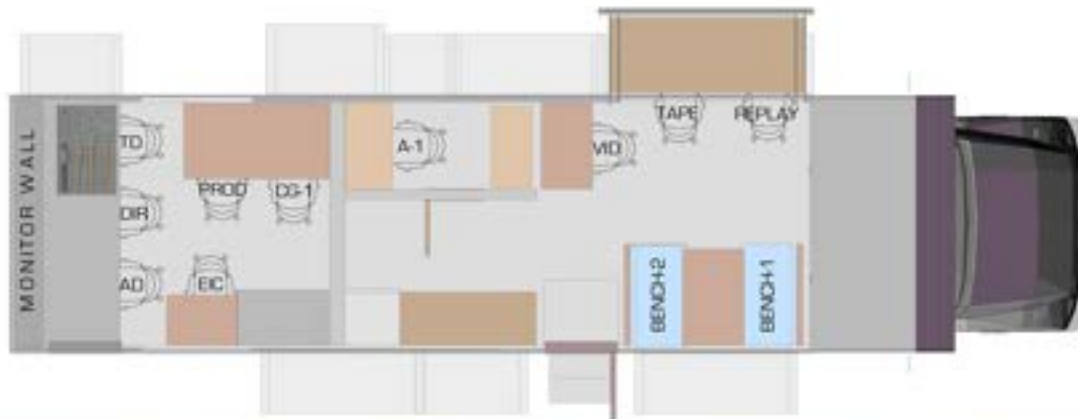

TNDV is a division of the Live Media Group Holdings family of companies

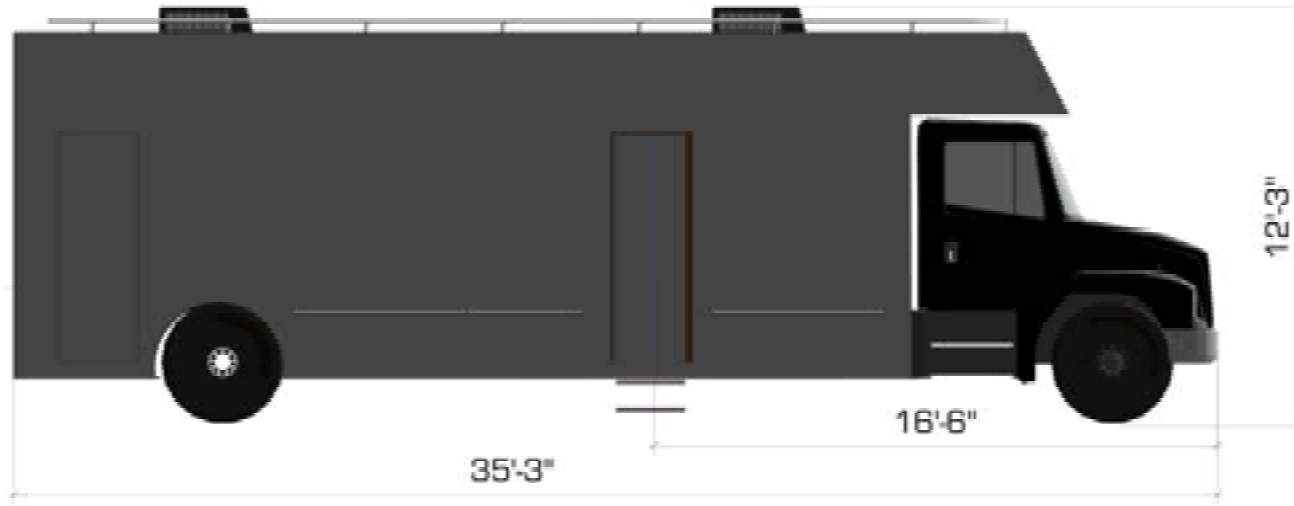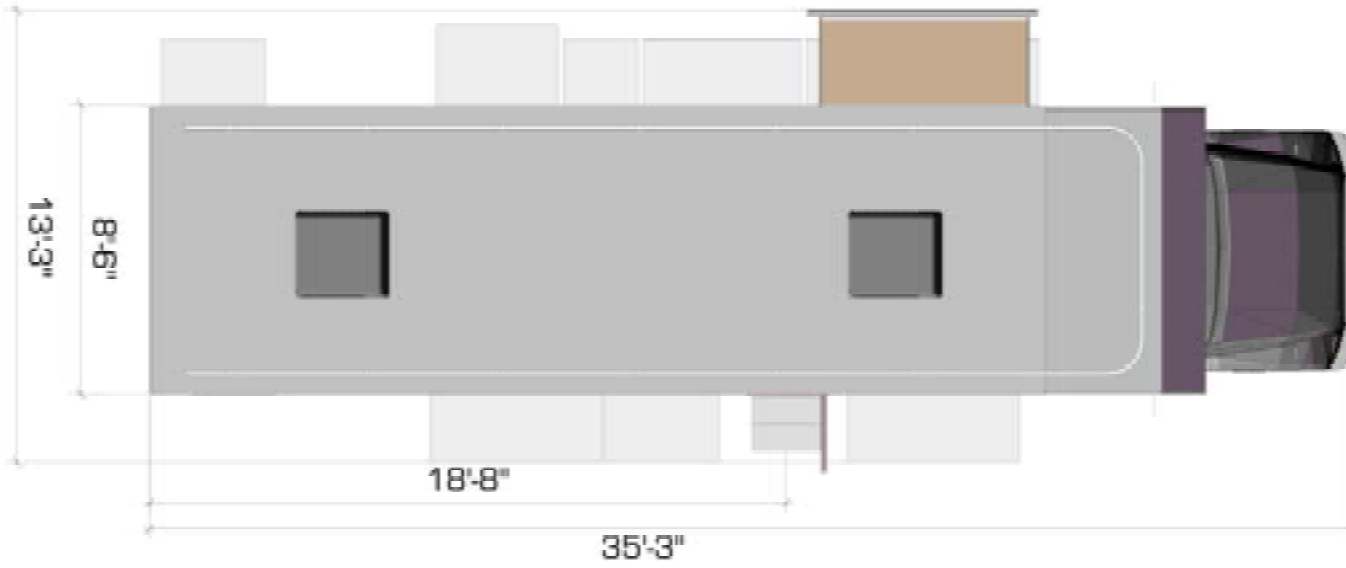

1 TNDV DESTINATION 3D 2024
Scale: 1:20

TNDV
TELEVISION



TNDV
TELEVISION
www.tndv.com
877.868.TNDV
410 Area Office Open Until
Approx. 10/31/24

**DESTINATION
3D EXPANDO
TRUCK**

TNDV DESTINATION

FILE: TNDV DESTINATION 3D 2024.rvt
PRODUCED/DRAWN BY: Joseph Troner

04271903

DESTINATION
(EXPANDED)
10/21/24

NO.05

000005

Date: 9/16/24
Time: 10:39:21 AM
Ver.005




TNDV DESTINATION

FILE: TNDV_DESTINATION_3D_2024.wvx
PRODUCTION DRAWINGS BY: Joseph Fetzer

SHEET INFO:
DESTINATION
FLOOR PLAN
SEATING
ASSIGNMENTS

NOTES:


UPDATED:
Date: 9/4/24
Time: 10:39:49 AM
Ver.005

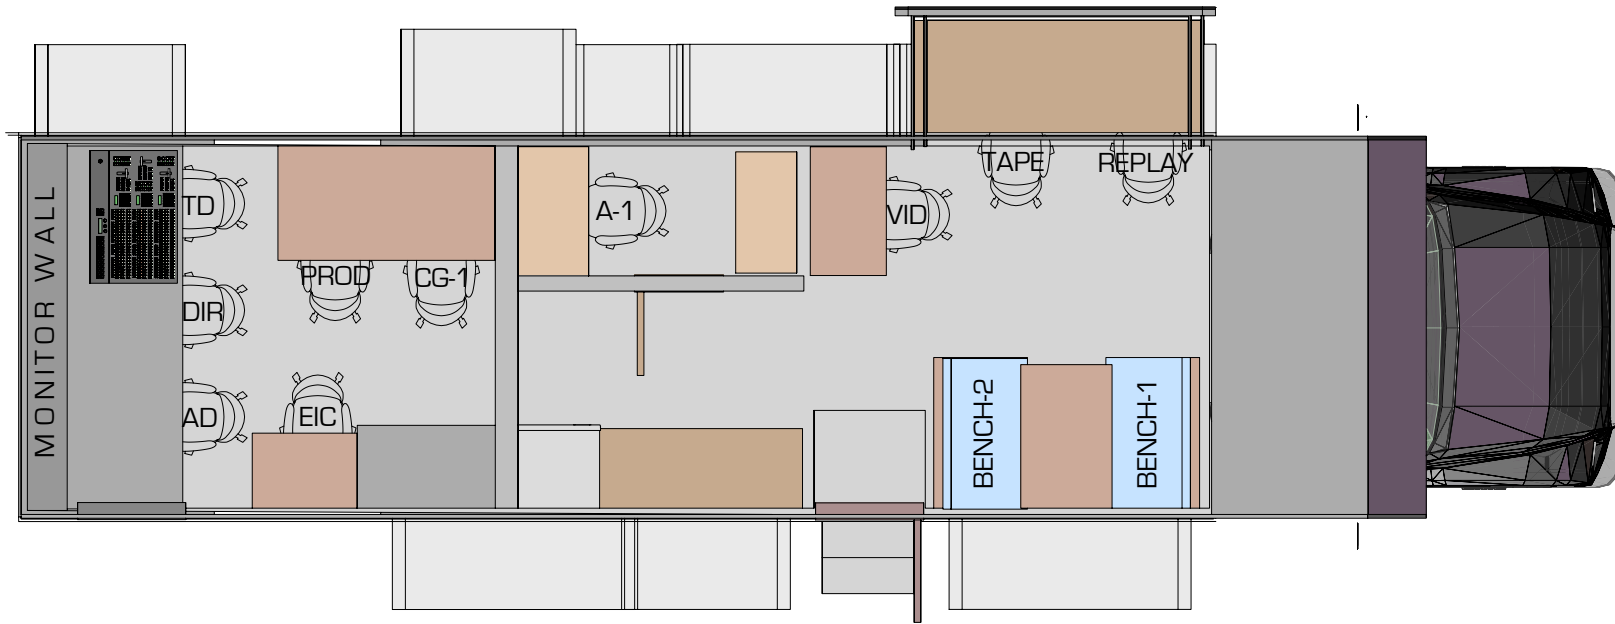

#	LOCATION	NAME:
1	TD	
2	DIR	
3	AD	
4	PROD	
5	CG-1	
6	EIC	
7	A-1	
8	VID	
9	TAPE	

#	LOCATION	NAME:
10	REPLAY	
11	BENCH-2	
12	BENCH-1	

② TNDV DESTINATION 3D 2024
Scale: 1:15

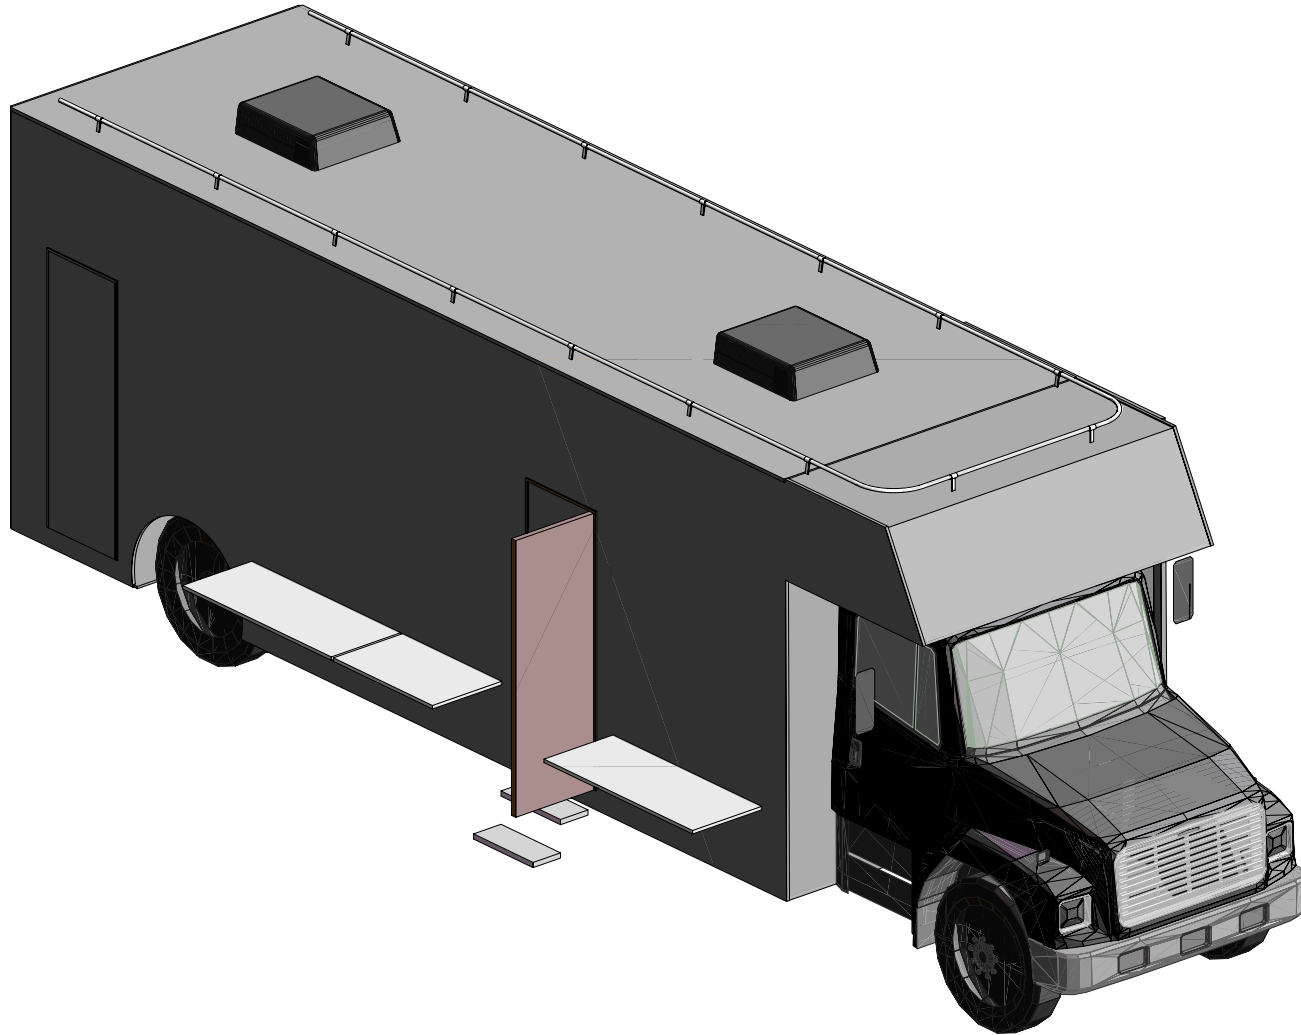

4 TNDV DESTINATION 3D 2024
Scale: 1:15

TNDV
TELEVISION



TNDV
TELEVISION
contact@tndv.com
877-959-TNDV

515 Brick Church Park Drive
Nashville TN 37207

**DESTINATION
35' EXPANDO
TRUCK**

TNDV DESTINATION





FILE: TNDV_DESTINATION_3D_2024.wrk
PRODUCTION DRAWINGS BY: Joseph Frazier

SHEET INFO:
DESTINATION
SCHEMATIC
VIEW

NOTES:

UPDATED:
Date: 9/4/24
Time: 10:40:45 AM
Ver.005

“DESTINATION”

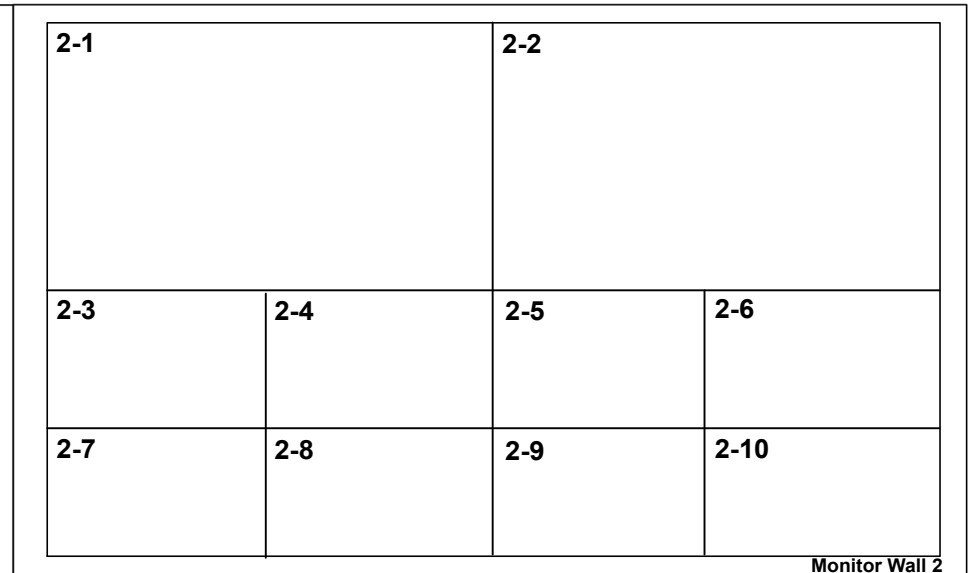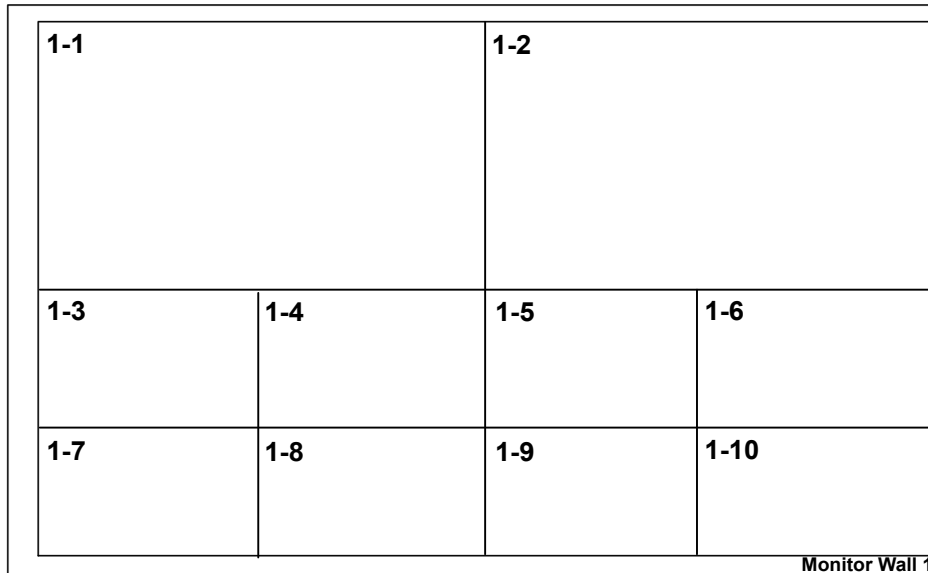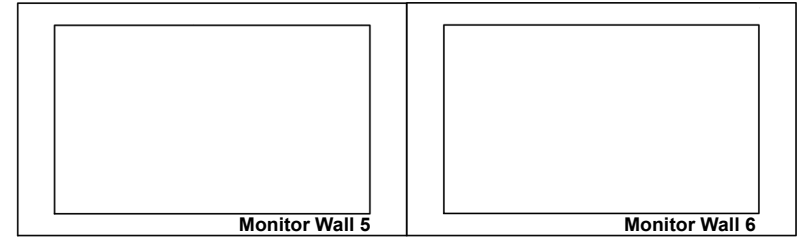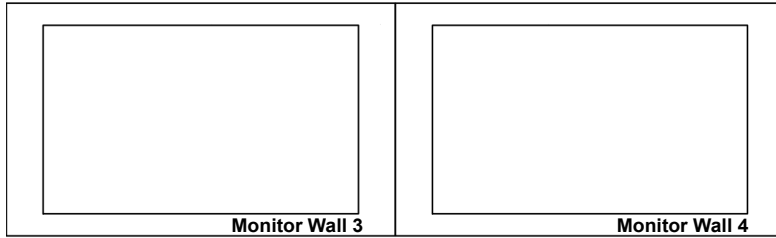

Assistant Director

Director

Technical Director



**DESTINATION
35' EXPANDO
TRUCK**


TNDV DESTINATION

FILE: TNDV_DESTINATION_3D_2024.wrk
PRODUCTION DRAWINGS BY: Joseph Fetzer

SHEET INFO:
DESTINATION
BLANK FLOOR PLAN

NOTES:

UPDATED:
Date: 9/4/24
Time: 10:40:54 AM
Ver.005

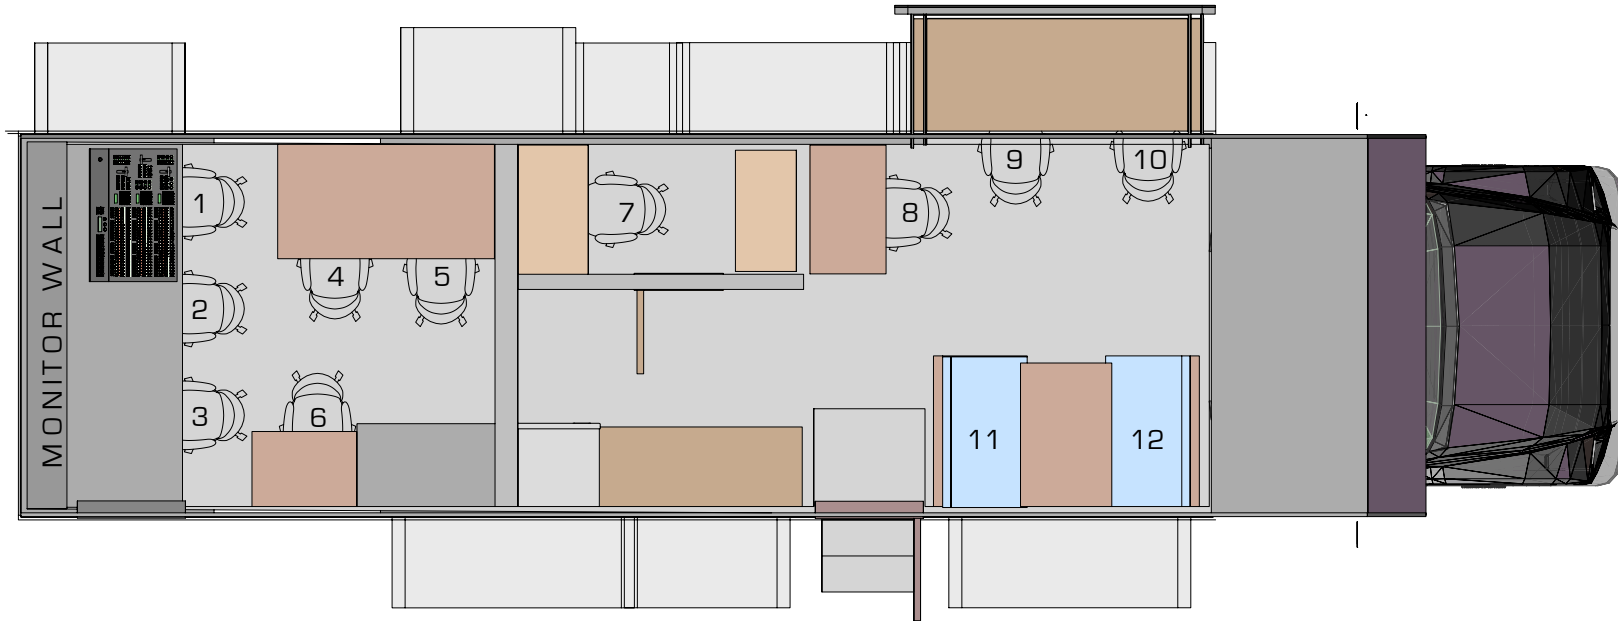

PRODUCTION SEATING ASSIGNMENTS

1	
2	
3	
4	
5	
6	
7	
8	
9	

10	
11	
12	

③ TNDV_DESTINATION 3D 2024
Scale: 1:15